
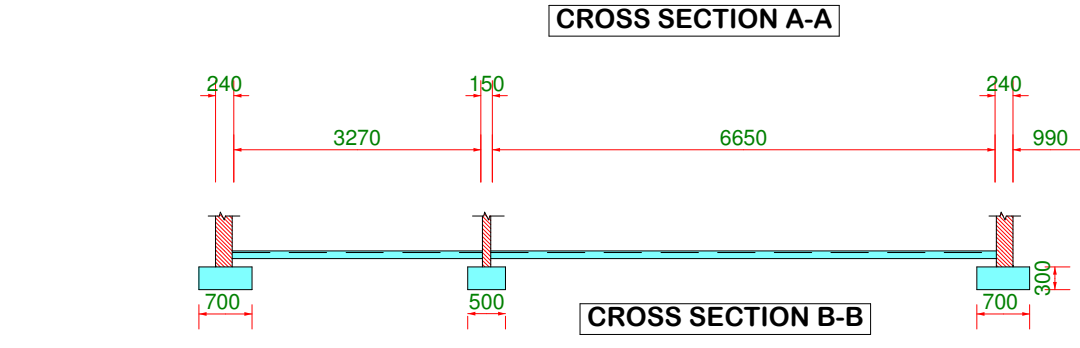
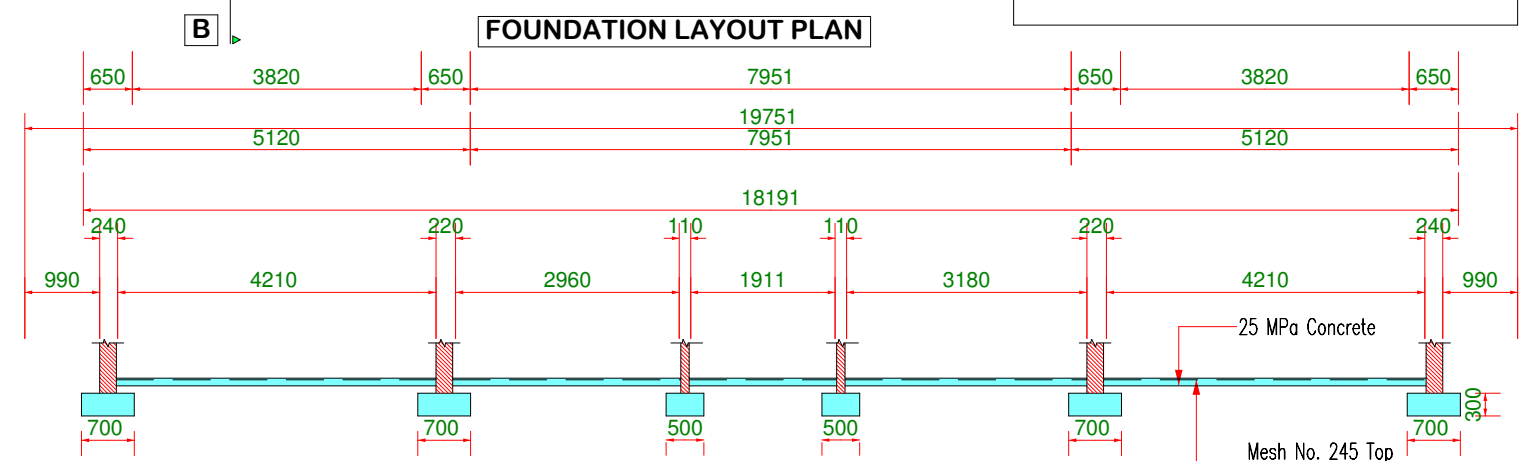


Copyright © 2019 by DKGABO CONSULTING ENGINEERS. All rights reserved. This drawing is the property of DKGABO CONSULTING ENGINEERS and is not to be used, copied, or reproduced in any form without the written consent of DKGABO CONSULTING ENGINEERS. The client is responsible for the accuracy of the information provided in this drawing. The engineer is not responsible for the accuracy of the information provided in this drawing.

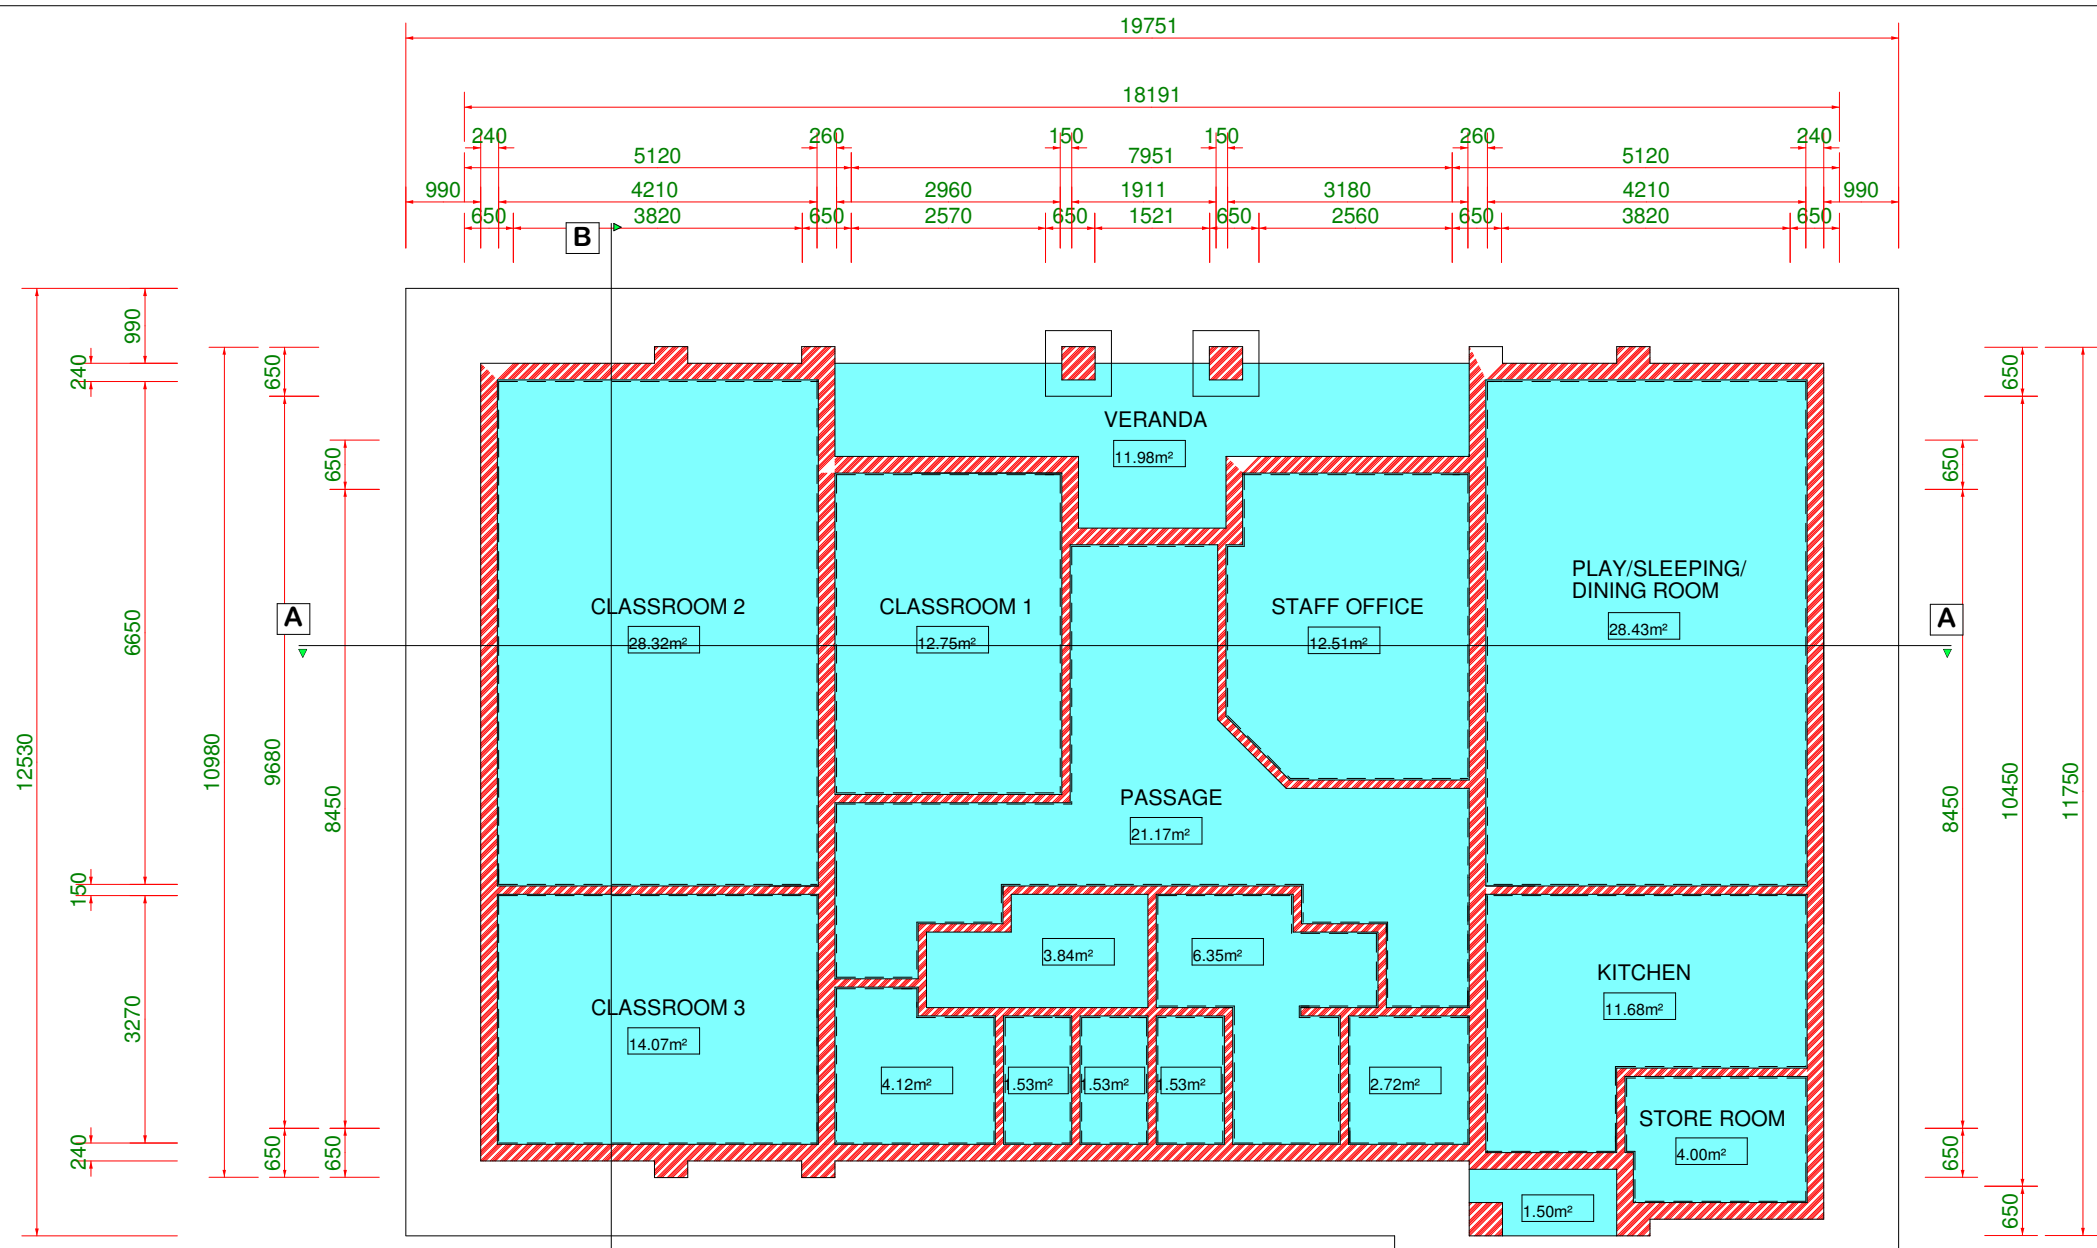

REVISION	
NO.	DESCRIPTION

NOTES

BLOUBERG MUNICIPALITY
 PO Box 1593, Senwabarwana
 Tel: 015 505 7100
 Fax: 015 505 0568 / 0296
 Email: MatsokoM@blouberg.gov.za

DKGABO CONSULTING ENGINEERS
 PO Box 1365, Gallo Manor, 2052
 Tel: 011 656 4075
 Fax: 086 550 7497
 Email: floyd@dkgabo.co.za

DESIGN	F RAKAU
REG. NO.	20070023
SIGNATURE	
DATE	
DRAWN BY	M MNGADI
ENGINEER	F M RAKAU
REG. NO.	20070023

TOWERFONTEIN CRÈCHE

FOUNDATION DETAILS

DATE	OCTOBER 2019
SCALE	AS SHOWN
PROJECT NO.	BM07/18/19
SHEET NO.	BM07/18/19 - 005
PRINT ISSUED	-