



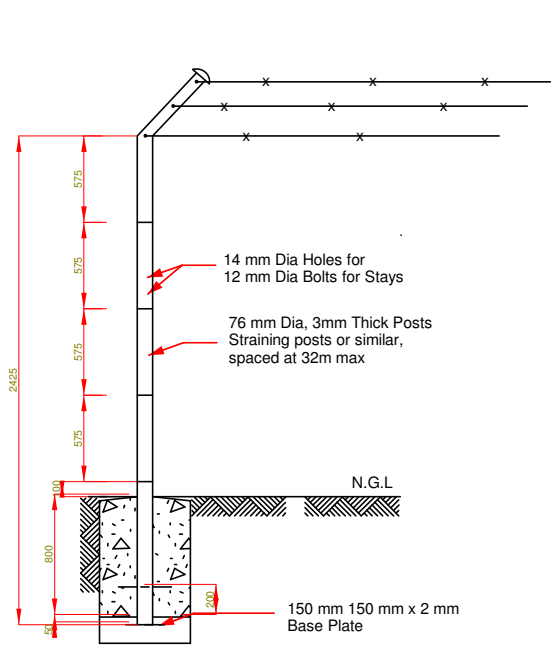

FENCE DETAILS ELEVATION



PEDESTRIAN GATE DETAILS

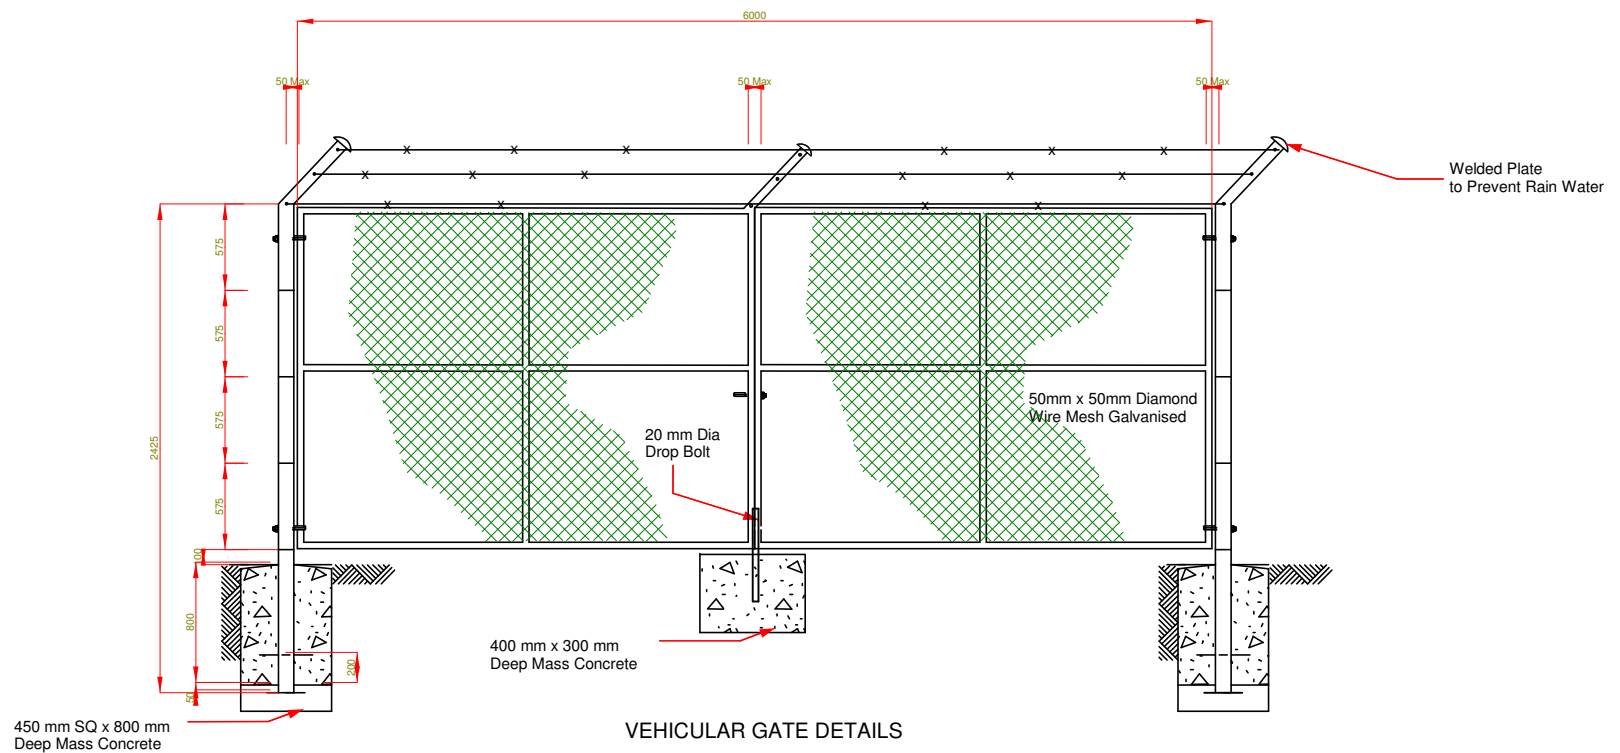

VEHICULAR GATE DETAILS

<p>ENGINEER</p>  <p>DIKGABO CONSULTING ENGINEERS</p>	<p>CLIENT</p>  <p>BLOUBERG MUNICIPALITY</p>	<p>PROJECT</p> <p><b>CONSTRUCTION OF TOWERFONTEIN CRECHE</b></p>	<p>PLAN DESCRIPTION</p> <p><b>FENCE AND GATE DETAILS</b></p>	<table border="1"> <tr> <td>DESIGNED</td> <td>M MNGADI</td> </tr> <tr> <td>DRAWN</td> <td>M MNGADI</td> </tr> <tr> <td>CHECKED</td> <td>F.RAKAU</td> </tr> <tr> <td>CONS ENG</td> <td></td> </tr> </table>	DESIGNED	M MNGADI	DRAWN	M MNGADI	CHECKED	F.RAKAU	CONS ENG		<table border="1"> <tr> <td>AMEND</td> <td>DATE</td> <td>DESCRIPTION</td> </tr> <tr> <td> </td> <td> </td> <td> </td> </tr> <tr> <td> </td> <td> </td> <td> </td> </tr> <tr> <td> </td> <td> </td> <td> </td> </tr> </table>	AMEND	DATE	DESCRIPTION										<table border="1"> <tr> <td>SCALE</td> <td><b>N.T.S</b></td> </tr> <tr> <td>DATE</td> <td><b>OCTOBER 2019</b></td> </tr> <tr> <td>DWG No</td> <td><b>BM07/18/19 - 006</b></td> </tr> <tr> <td>AMEND</td> <td> </td> </tr> <tr> <td> </td> <td> </td> </tr> <tr> <td> </td> <td> </td> </tr> </table>	SCALE	<b>N.T.S</b>	DATE	<b>OCTOBER 2019</b>	DWG No	<b>BM07/18/19 - 006</b>	AMEND					
DESIGNED	M MNGADI																																					
DRAWN	M MNGADI																																					
CHECKED	F.RAKAU																																					
CONS ENG																																						
AMEND	DATE	DESCRIPTION																																				
SCALE	<b>N.T.S</b>																																					
DATE	<b>OCTOBER 2019</b>																																					
DWG No	<b>BM07/18/19 - 006</b>																																					
AMEND																																						