



PLAN VIEW OF PLATFORM  
SCALE 1:100

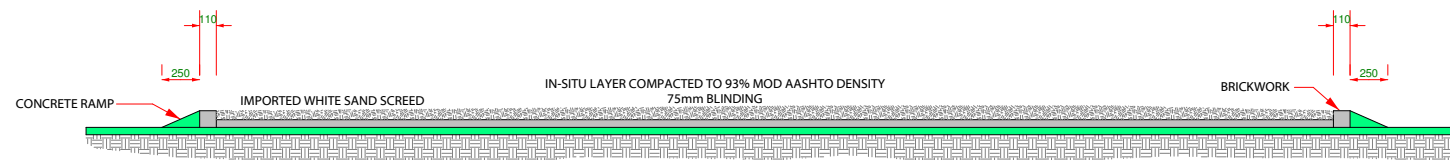

SECTION A-A

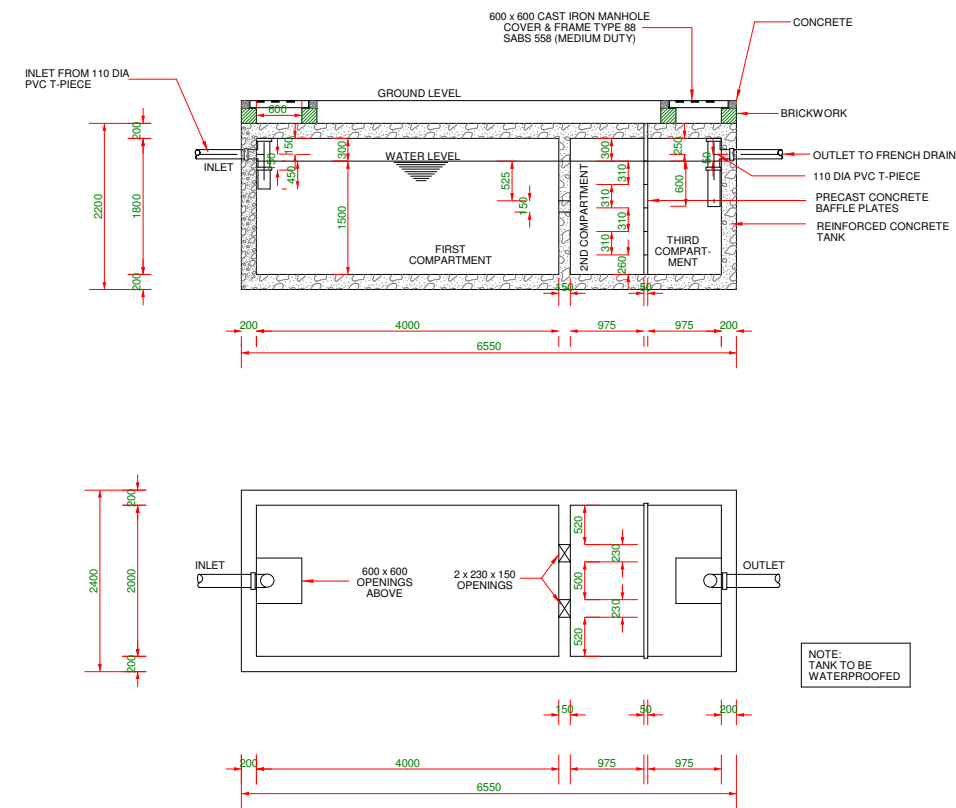

PLAN AND SECTION OF SEPTIC TANK  
(130 PERSONS x 140L / PERSON / DAY = 182 000L)

SCALE 1:100

REVISION		
NO.	DATE	DESCRIPTION

NOTES

**BLOUBERG MUNICIPALITY**  
PO Box 1593, Senwabarwana  
Tel: 015 505 7100  
Fax: 015 505 0568 / 0296  
Email: MotsokoM@blouberg.gov.za

**DIKGABO CONSULTING ENGINEERS**  
PO Box 1365, Gallo Manor, 2052  
Tel: 011 656 4075  
Fax: 086 550 7497  
Email: floyd@dikgabo.co.za

DESIGN	F RAKAU
REG. NO.	20070023
SIGNATURE	
DATE	
DRAWN BY	M MNGADI
ENGINEER	F M RAKAU
REG. NO.	20070023

TOWERFONTEIN CRÉCHE

PLAY GROUND PLAN AND SECTION  
SEPTIC TANK PLAN AND SECTION

DATE	OCTOBER 2019
SCALE	AS SHOWN
PROJECT NO.	BM07/18/19
SHEET NO.	BM07/18/19 - 007
PRINT ISSUED	-