


# Towerfontein Creche

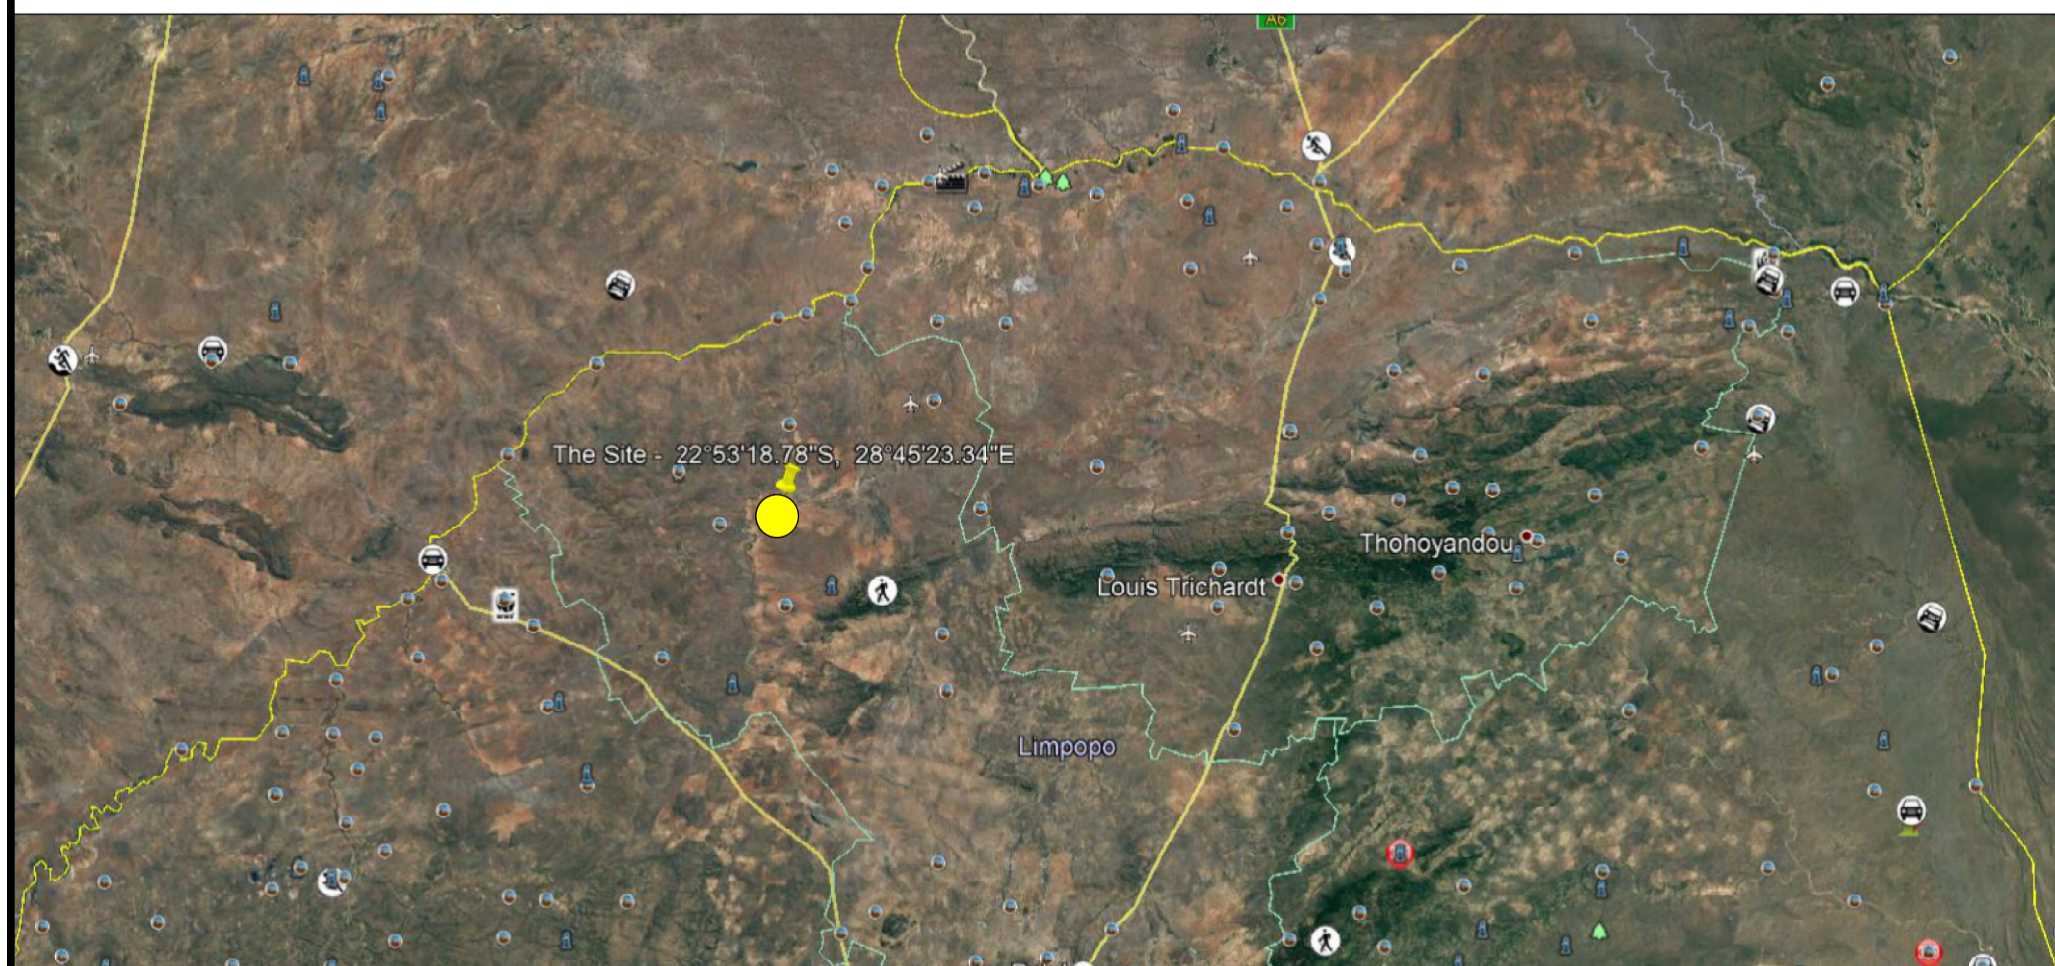
## Legend

 The Site - 22°53'18.78"S, 28°45'23.34"E





The Site - 22°53'18.78"S, 28°45'23.34"E

### LOCALITY



FOR TENDER PURPOSES ONLY

 CLIENT <b>BLOUBERG MUNICIPALITY</b>	 ENGINEER <b>DIKGABO CONSULTING ENGINEERS</b>	PROJECT <b>CONSTRUCTION OF NEW TOWERFONTEIN CRECHE</b>	PLAN DESCRIPTION <b>LOCALITY PLAN</b>	DESIGNED	M MNGADI				SCALE	N.T.S
				DRAWN	M MNGADI				DATE	OCTOBER 2019
				CHECKED	F.RAKAU			DWG No	<b>BM07/18/19 - 001</b>	
				CONS ENG		AMEND	DATE	DESCRIPTION	AMEND	