




Manhole 1 to 2

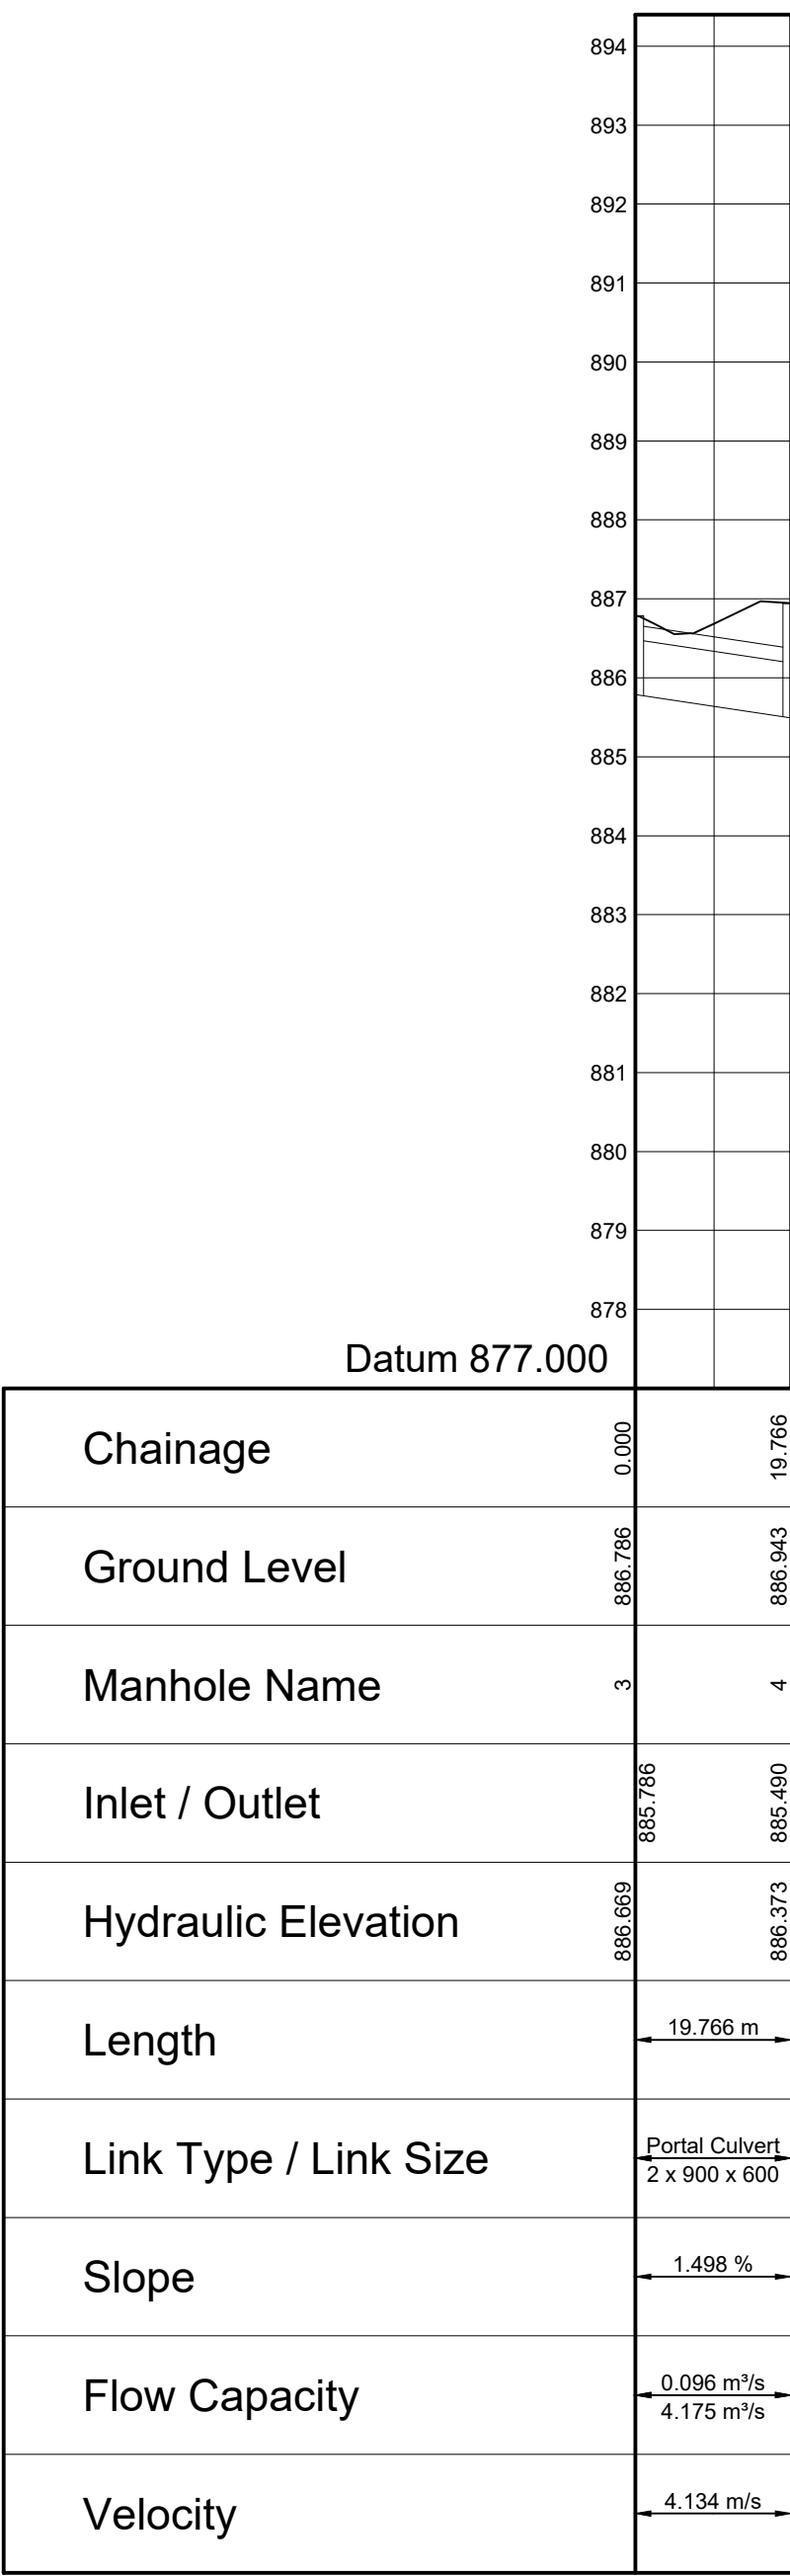


Manhole 3 to 4

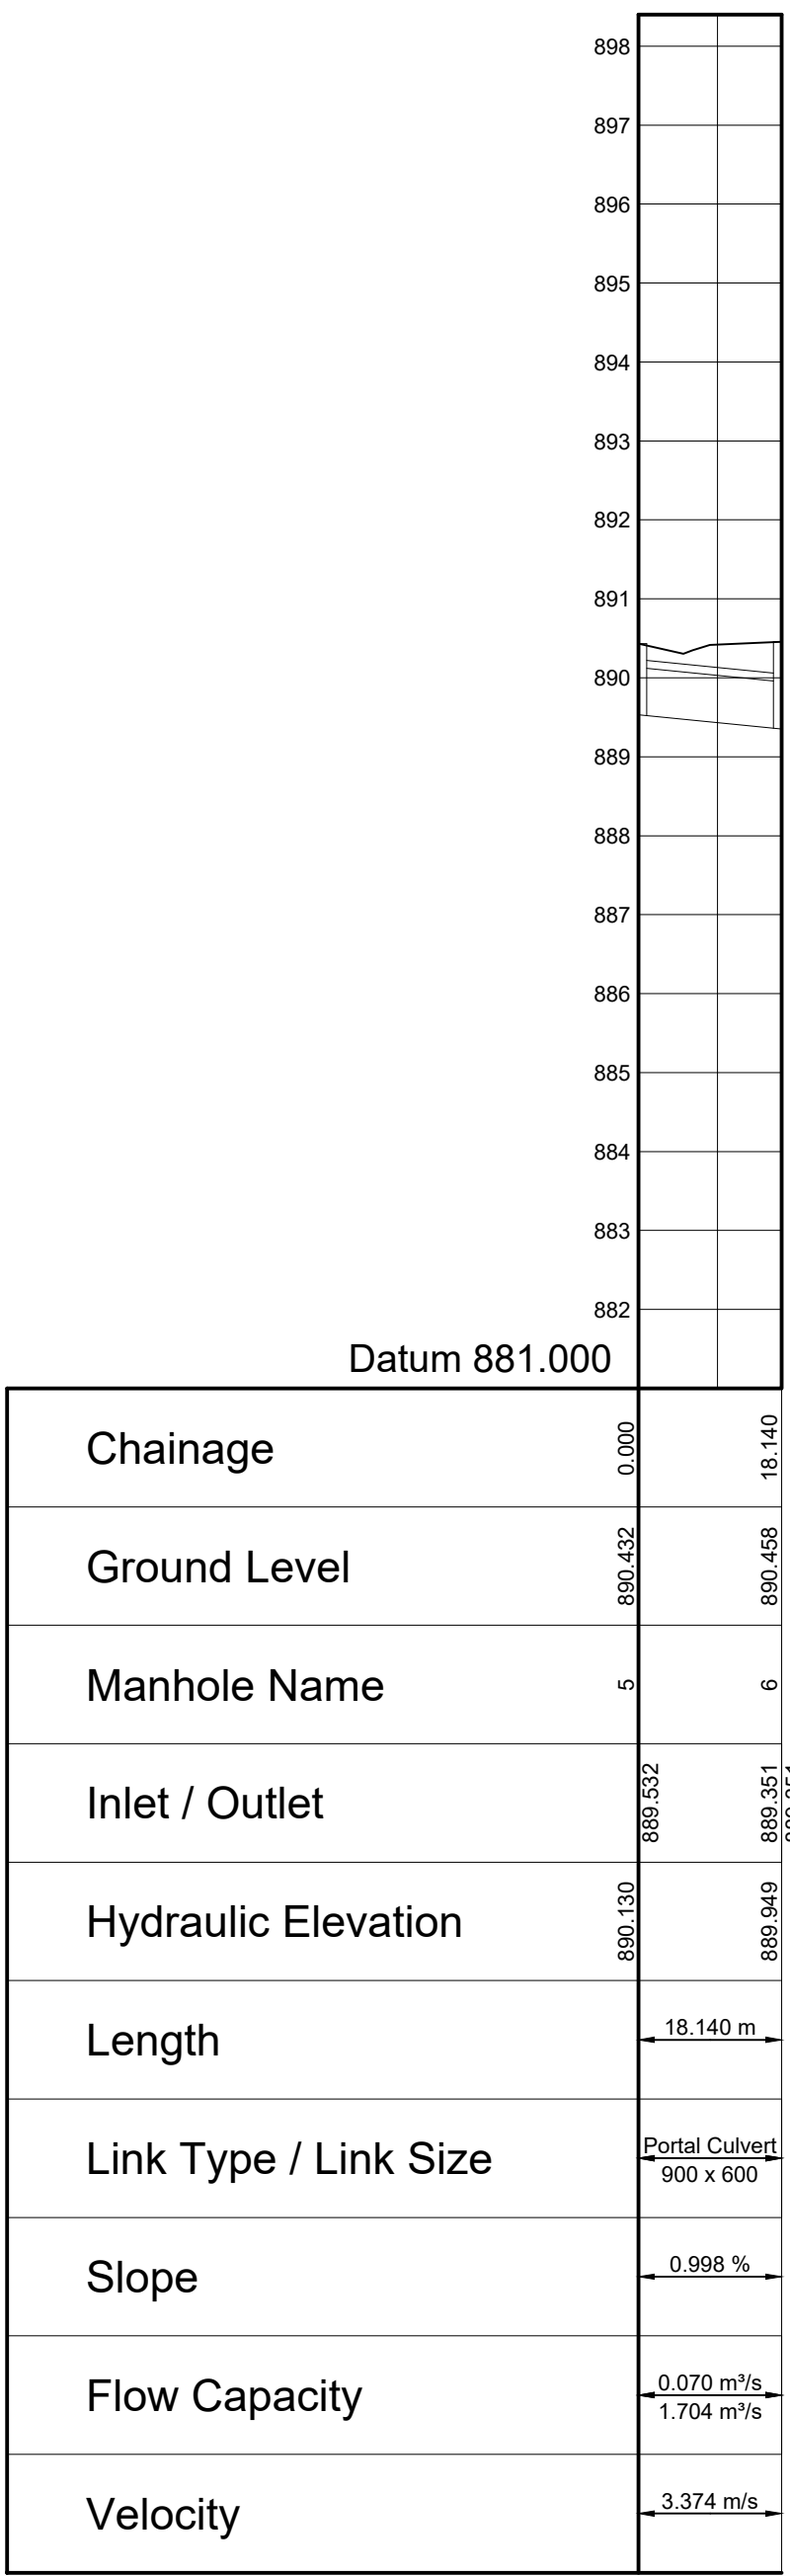

Manhole 5 to 6

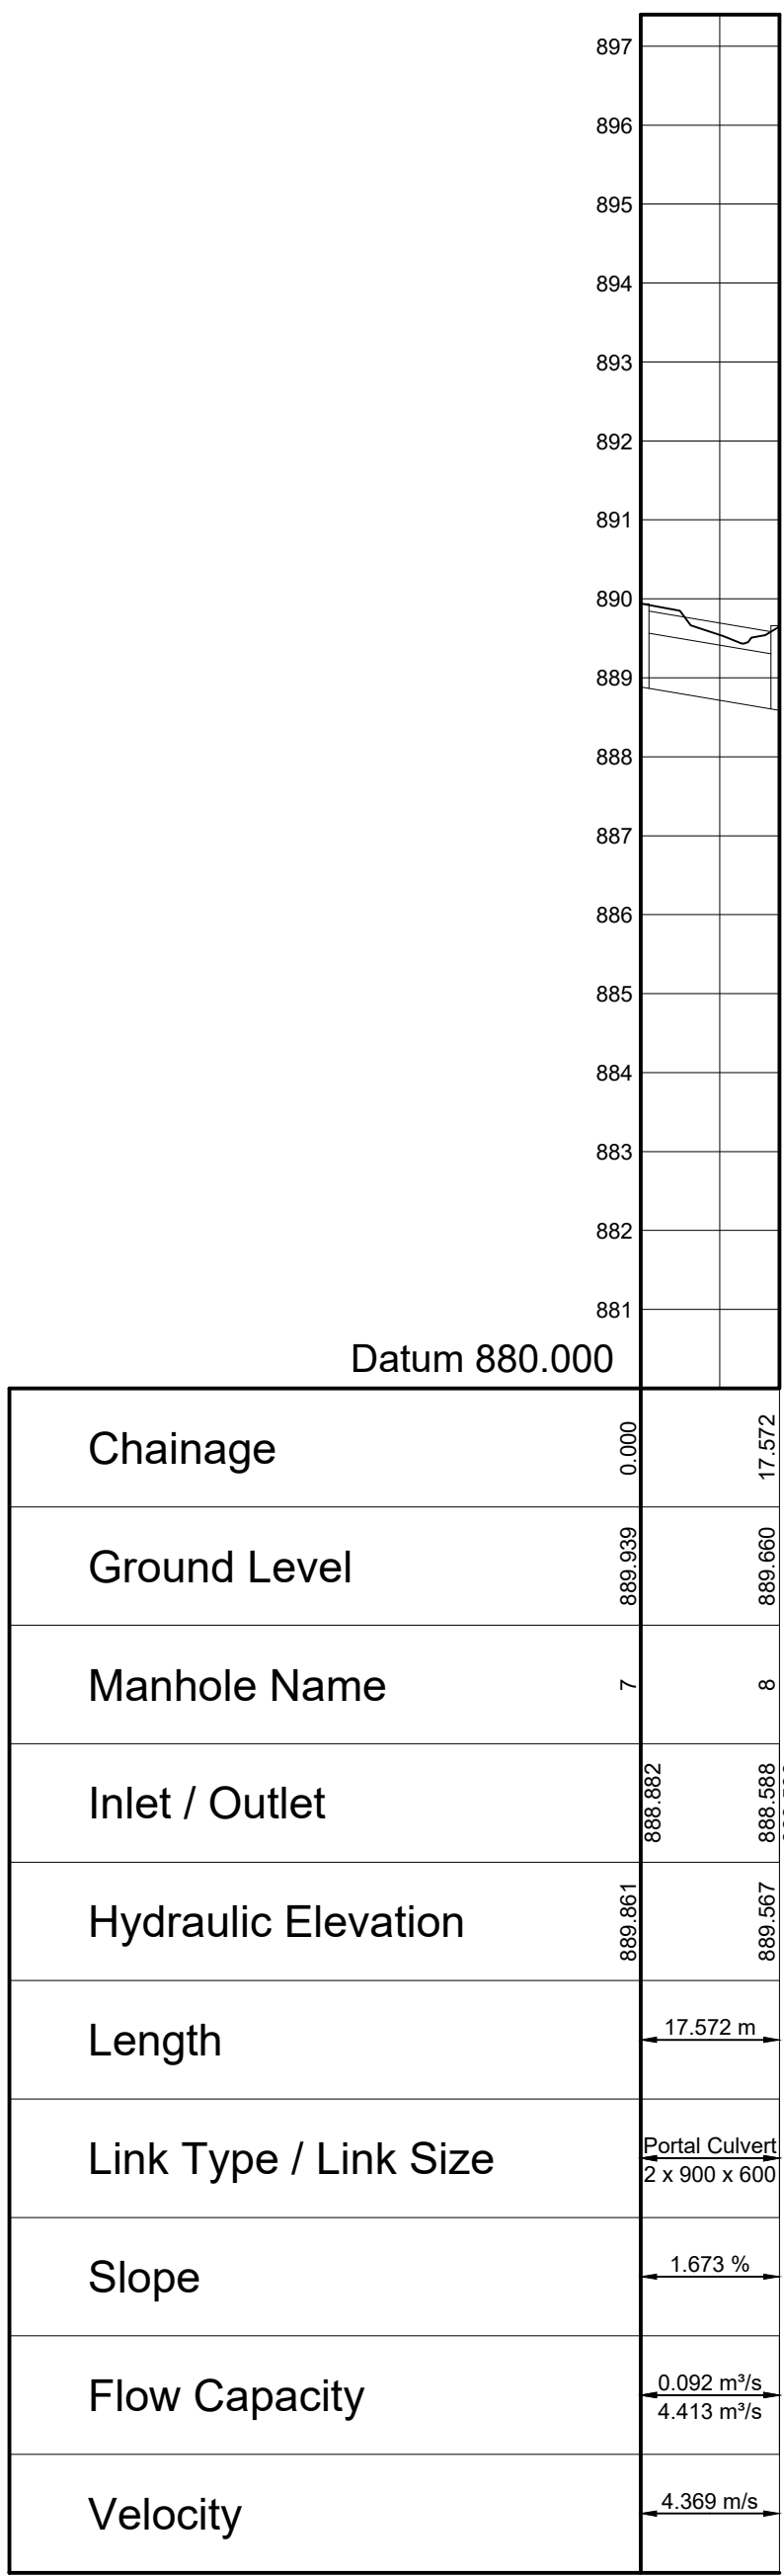

Manhole 7 to 8

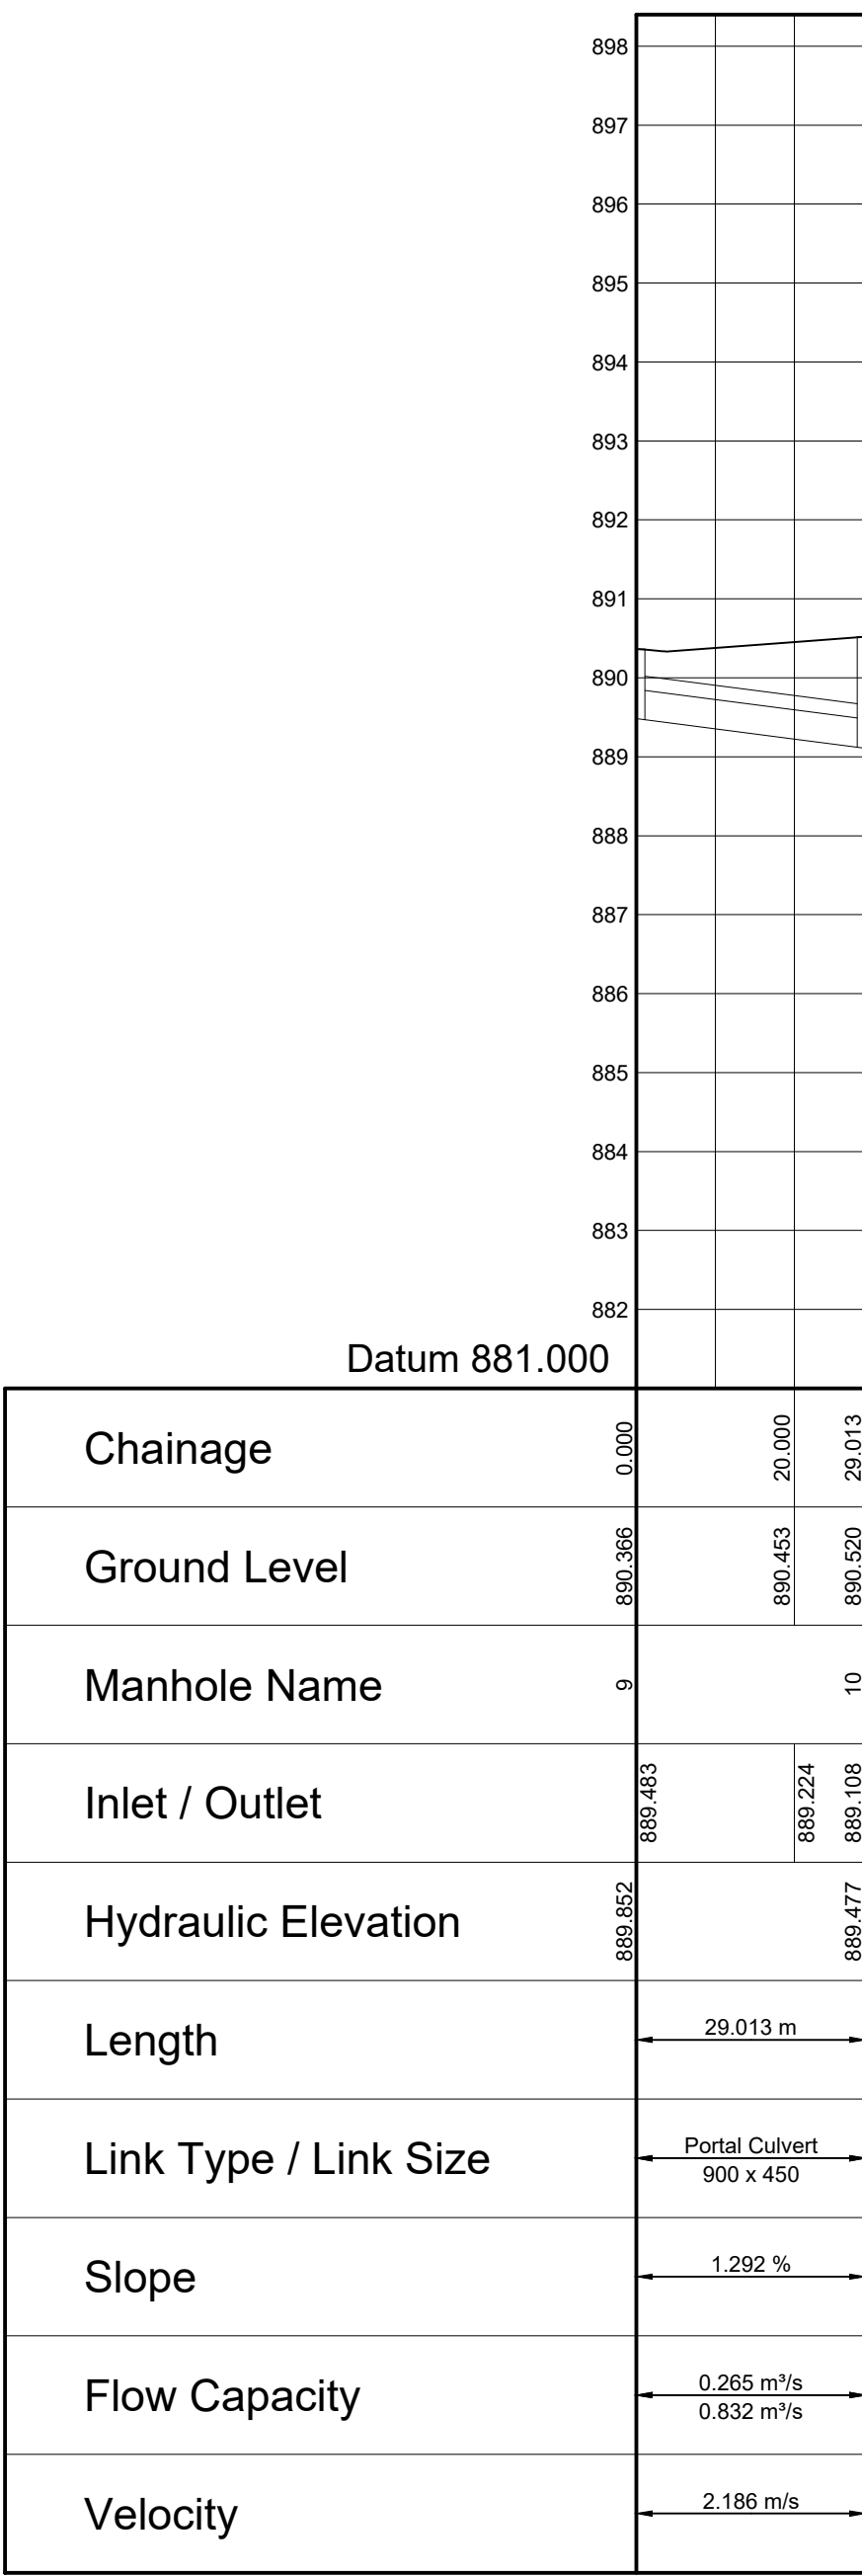

Manhole 9 to 10